



Matrix SFCM Panel Specification (flat panel)

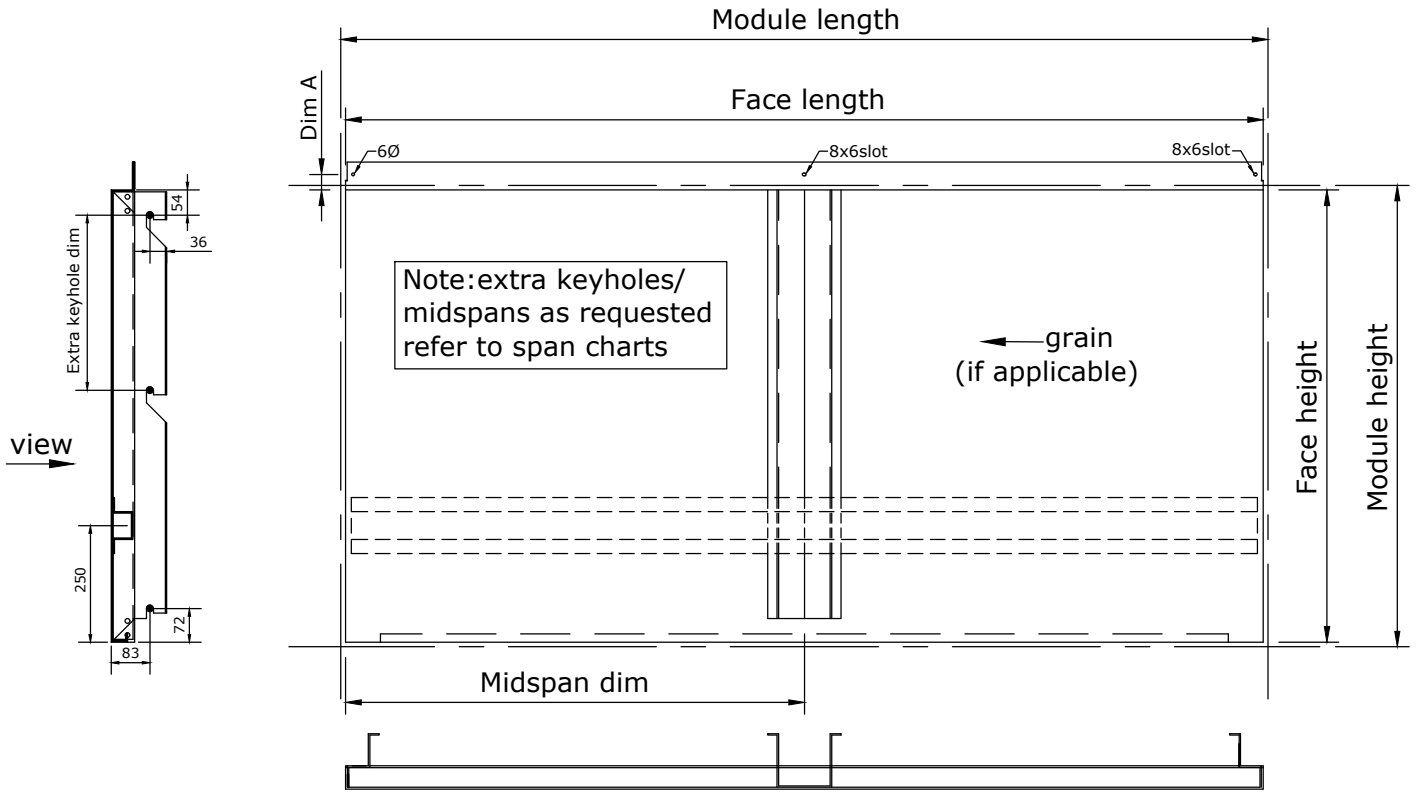

Panel Ref	Qty	Mod Length	Face Length	Mod Height	Face Height	Midspan Dim	Extra keyhole dim	Dim A

Material type:-		Revision:-	Location:-
Material finish:-		Client:-	
Material thickness:-		Project:-	
Vertical gap:-	Contract No:-		Schedule No:-
Horizontal gap:-	Issued By:-		Date:-



All Saints Industrial Estate
 Shildon
 Co. Durham
 DL4 2RD
 Tel:- 01388 770490
 Fax:- 01388 778068
 Email:- design@pspuk.com
 www.pspuk.com