

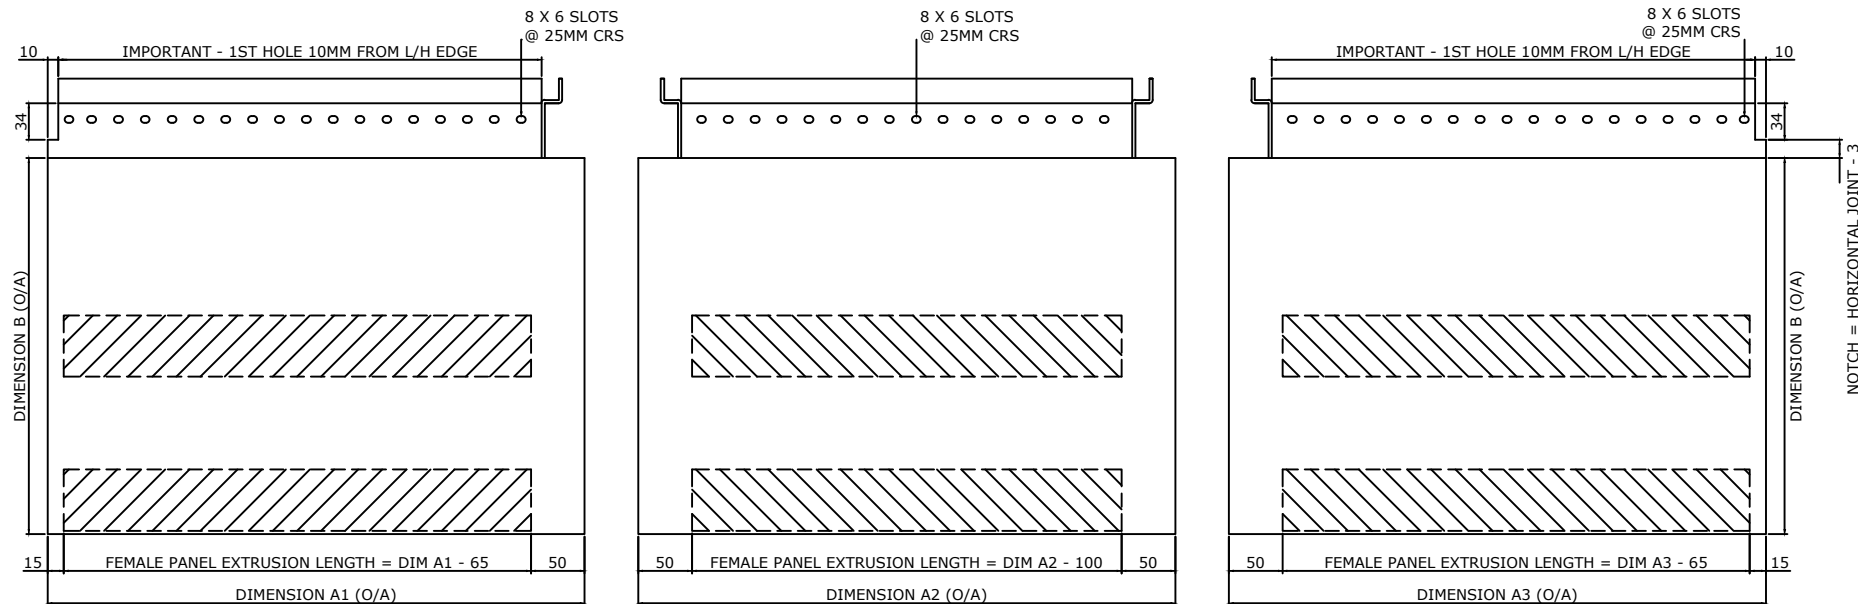


PSP MATRIX SF "U" CORNER RAINSCREEN PANEL SPECIFICATION SHEET/ORDER FORM

SHEET NO. ____ OF ____

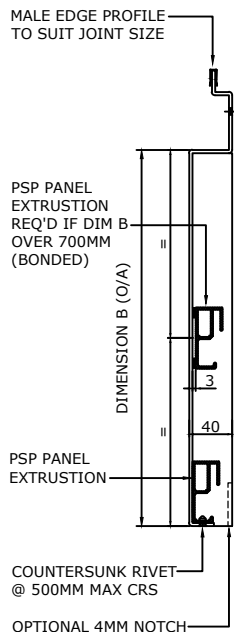

SECTION

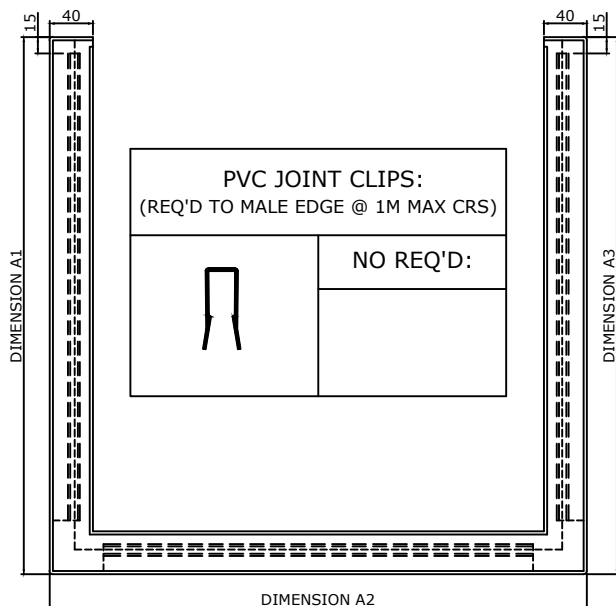

GUIDE TO INTERMEDIATE EXTRUSION REQUIREMENT		
	PANEL LENGTH UP TO 700MM	PANEL LENGTH 701MM-3920MM
PANEL HEIGHT UP TO 700MM	NOT REQUIRED	NOT REQUIRED
PANEL HEIGHT 701MM-1400MM	NOT REQUIRED	REQUIRED

PANEL OUTER SKIN:	
MATERIAL:	
GAUGE:	
COLOUR:	

CLIENT:	
PROJECT:	
DATE:	
CLIENT REF:	
PSP REF:	

PANEL REF:	PANEL FACE LENGTH (A1):	PANEL FACE LENGTH (A2):	PANEL FACE LENGTH (A3):	PANEL FACE HEIGHT (B):	NO. OF HRZT. STIFFENERS (A1):	NO. OF HRZT. STIFFENERS (A2):	NO. OF HRZT. STIFFENERS (A3):	NO. REQ'D:



All Saints Industrial Estate
Shildon
County Durham
DL4 2RD

Tel:- 00 44 (0) 1388 770490
Fax:- 00 44 (0) 1388 778068
Email:- design@pspuk.com

www.pspuk.com